


(Приложение)

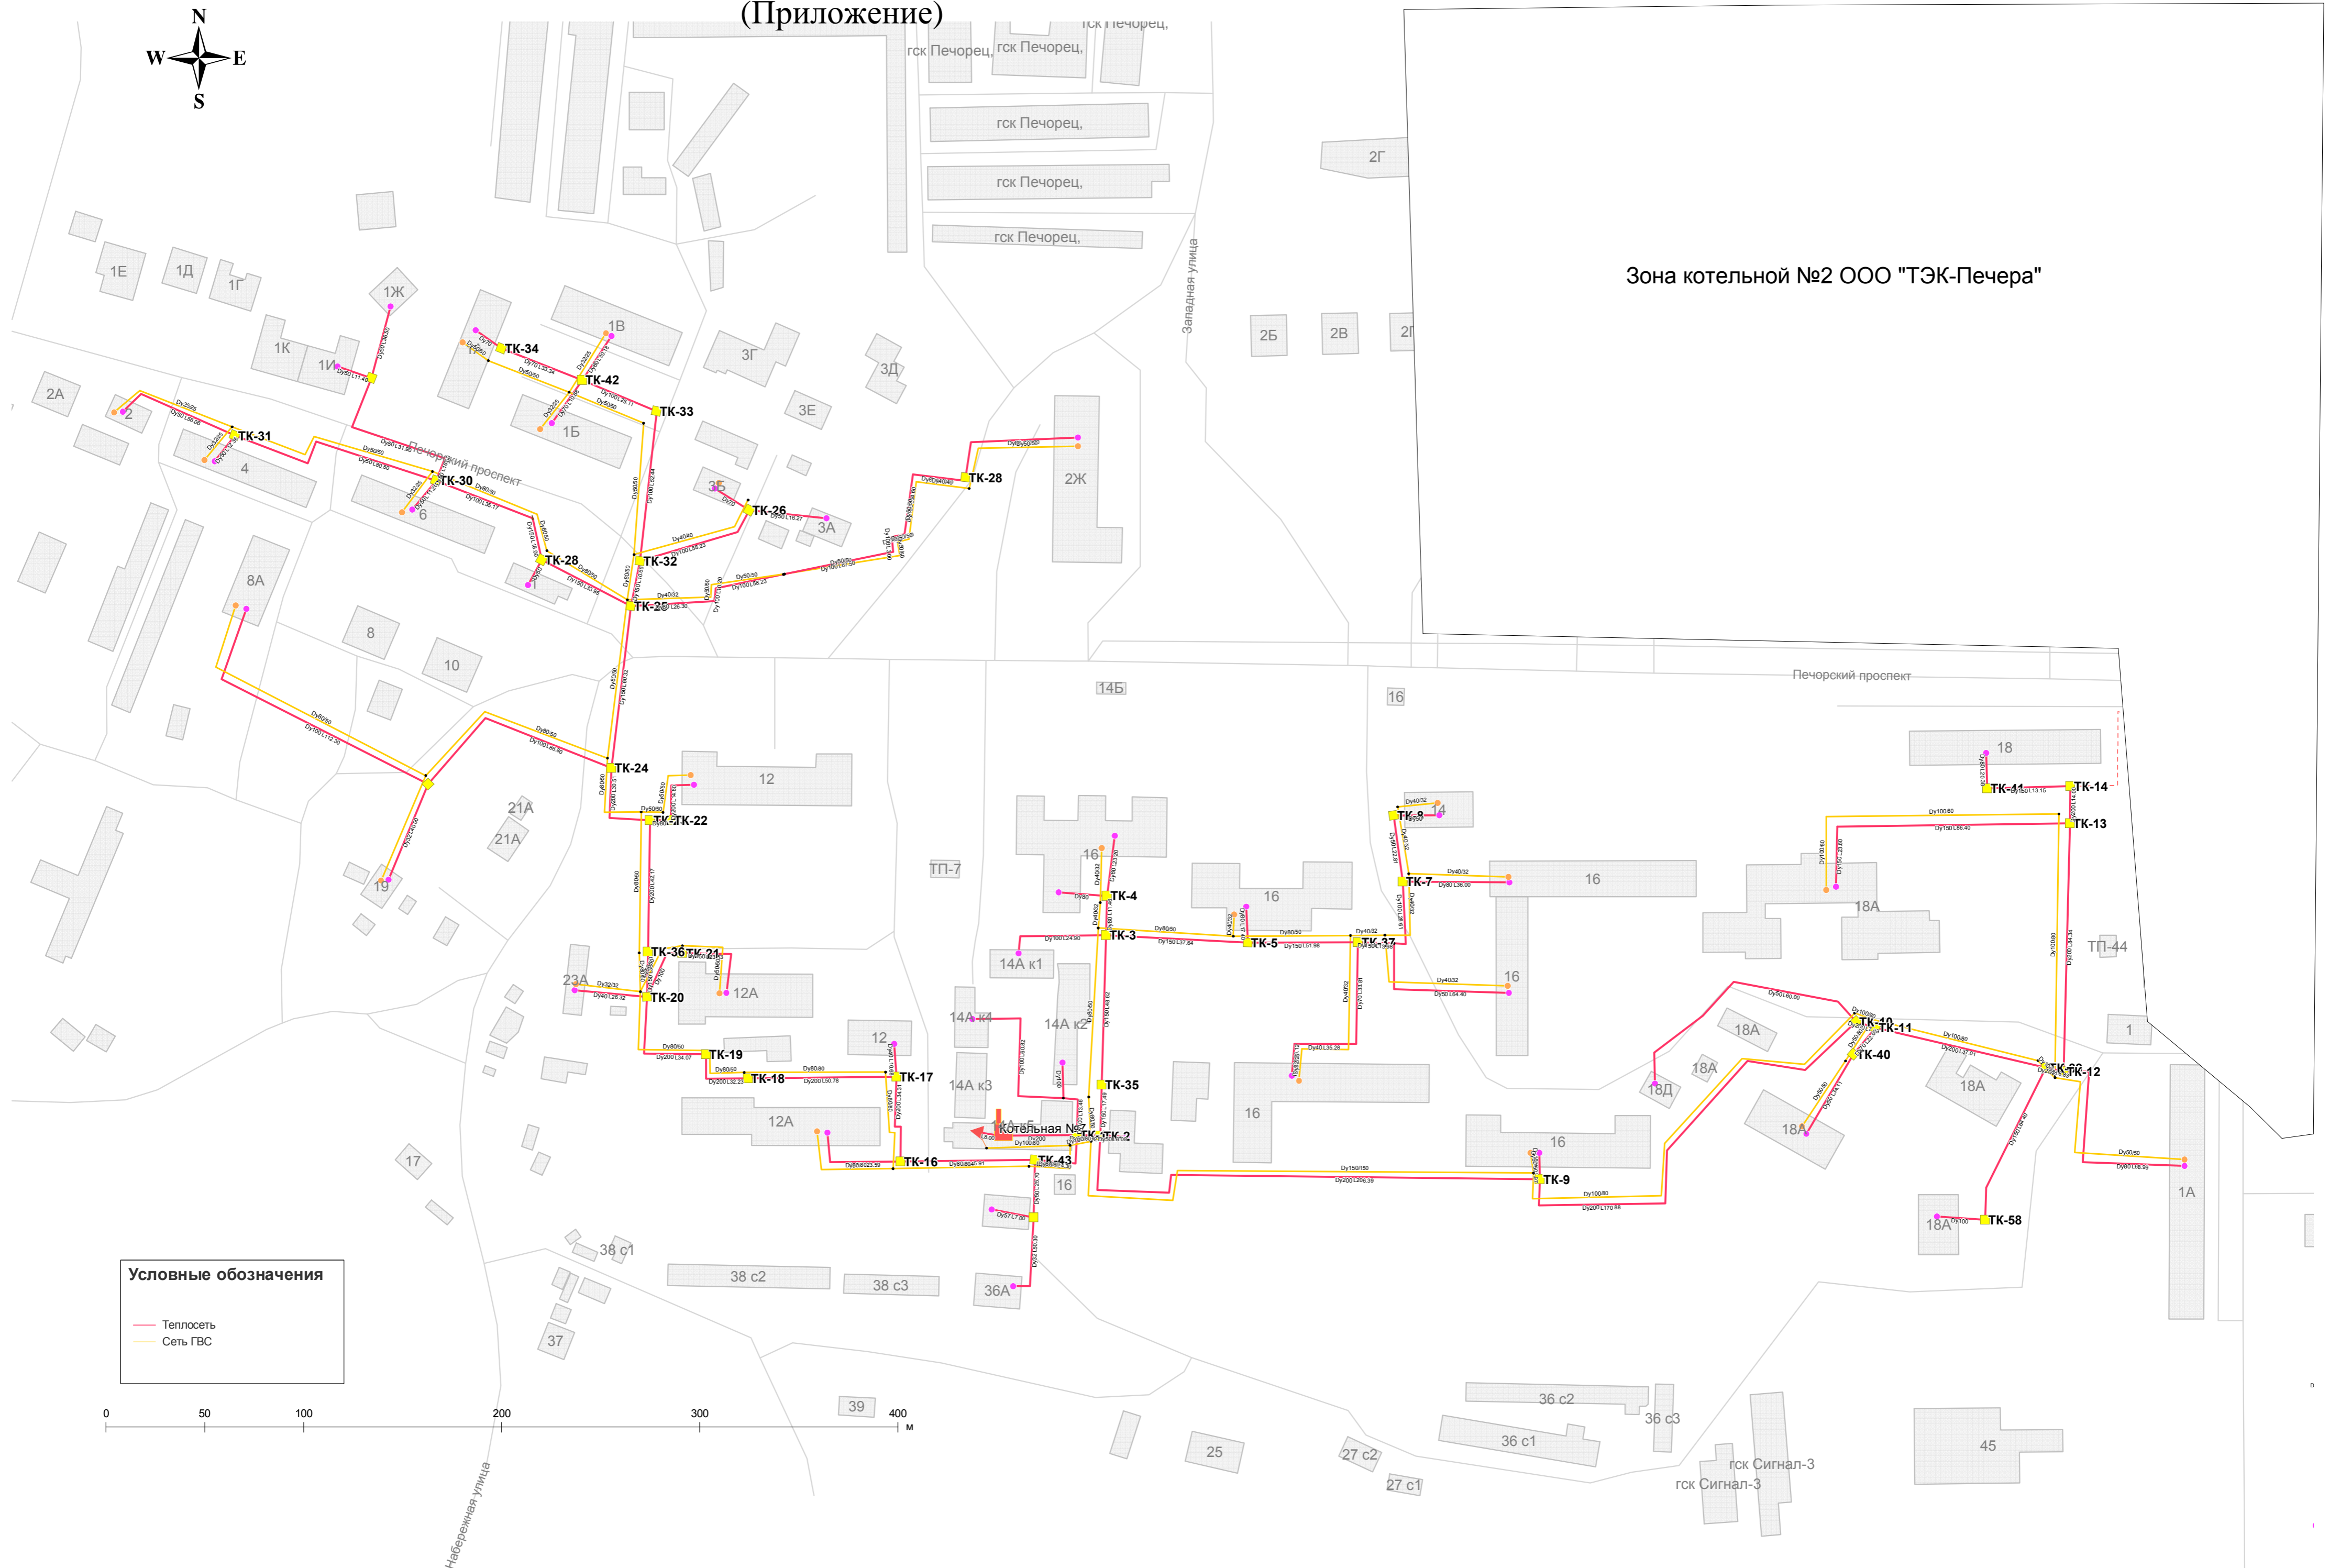

Зона котельной №2 ООО "ТЭК-Печера"

— Теплосеть

A horizontal number line is shown, starting at 0 and ending at 400. Major tick marks are labeled at 0, 50, 100, 200, 300, and 400. A point is marked on the line between 300 and 400, specifically at 390. This point is labeled with a small box containing the number 39.

Набережная улица

Котельная №7

гск Сигнал-3